



TOP PLAN VIEW
(SCREEN SHOWN IN PARIALLY OPEN STATE)

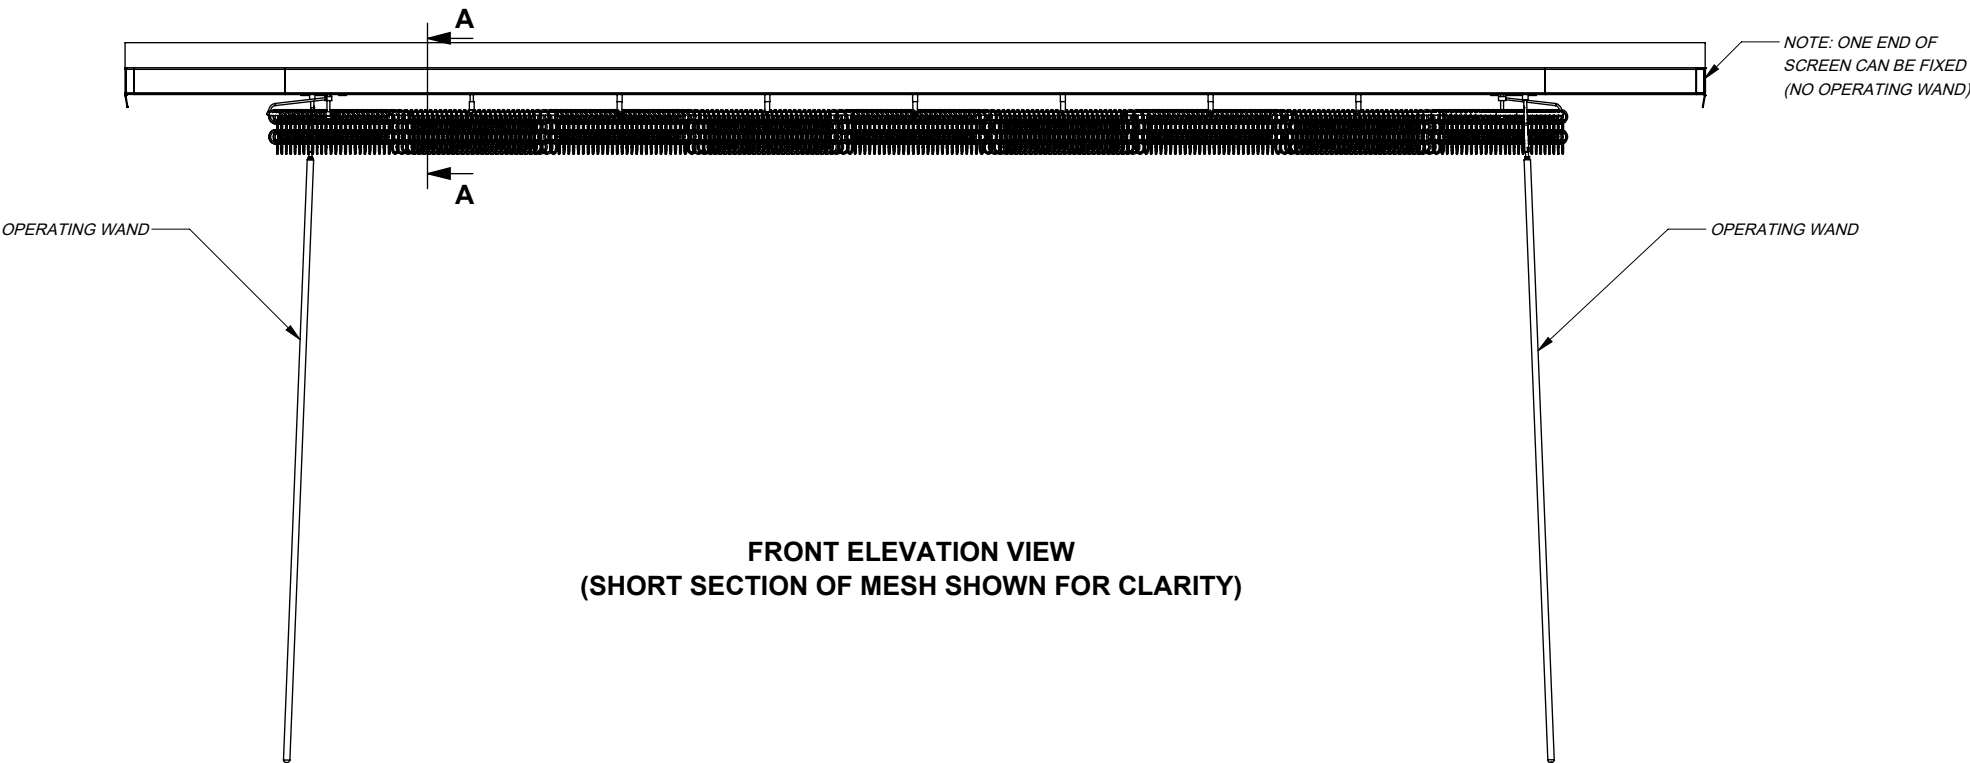

FRONT ELEVATION VIEW
(SHORT SECTION OF MESH SHOWN FOR CLARITY)

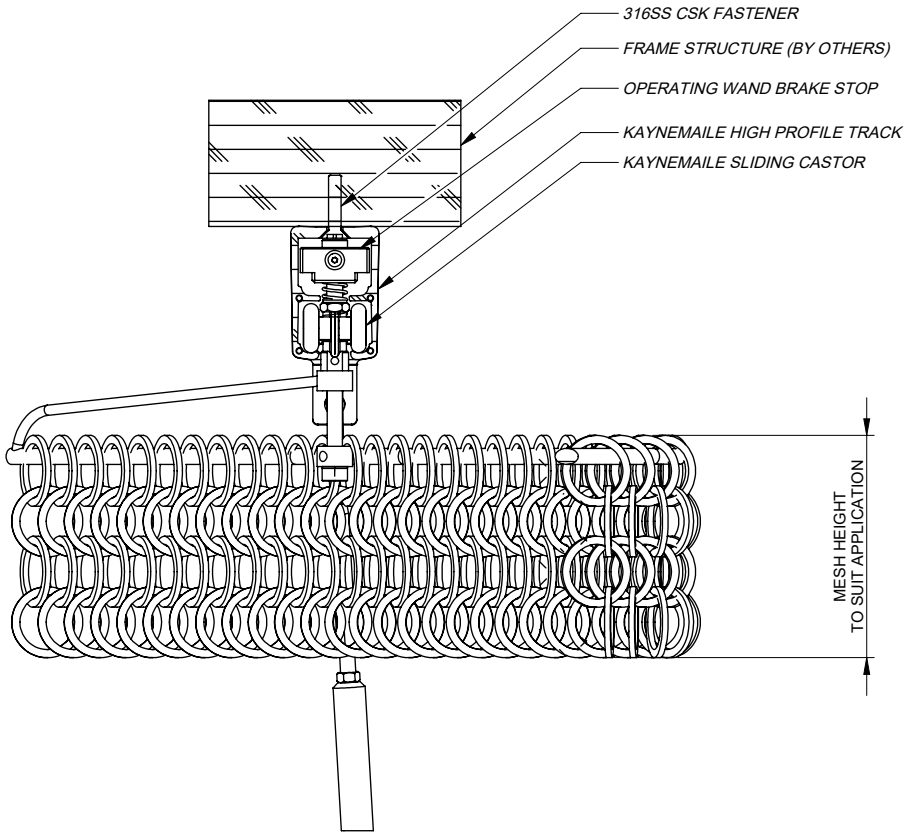

SECTION A-A